


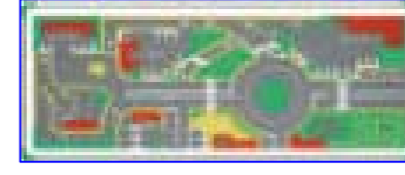


# SPORTS HALL

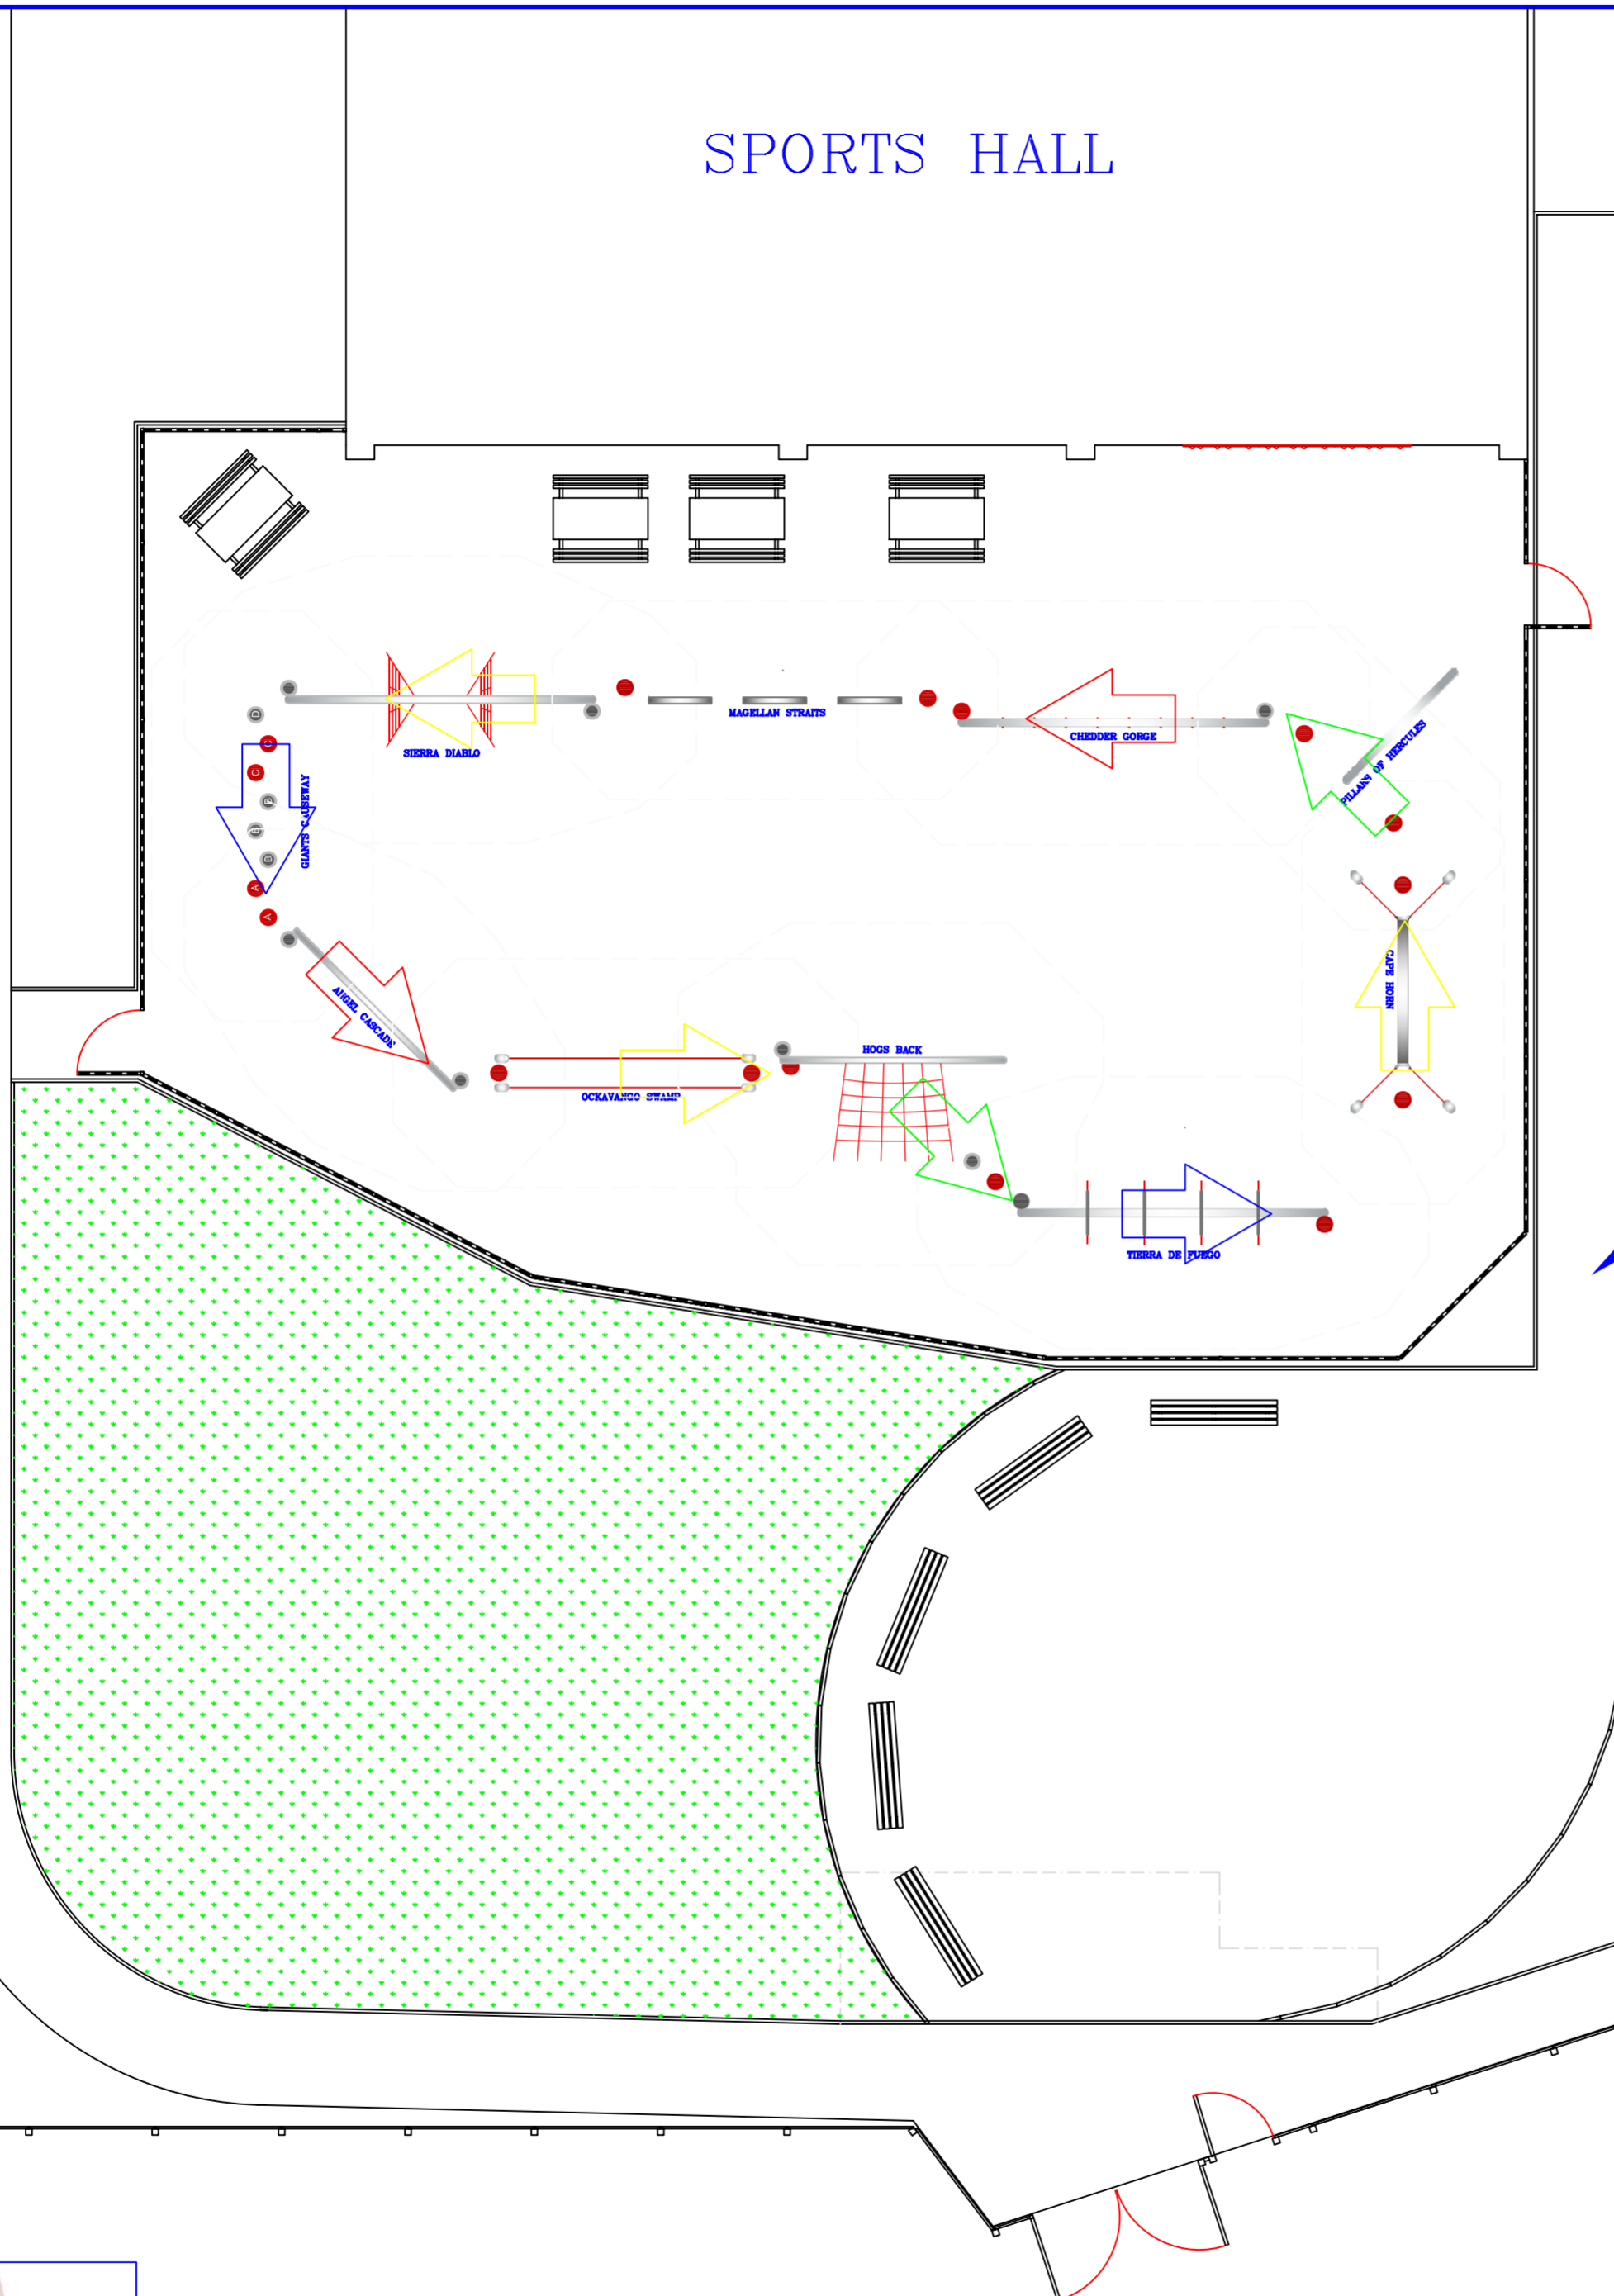


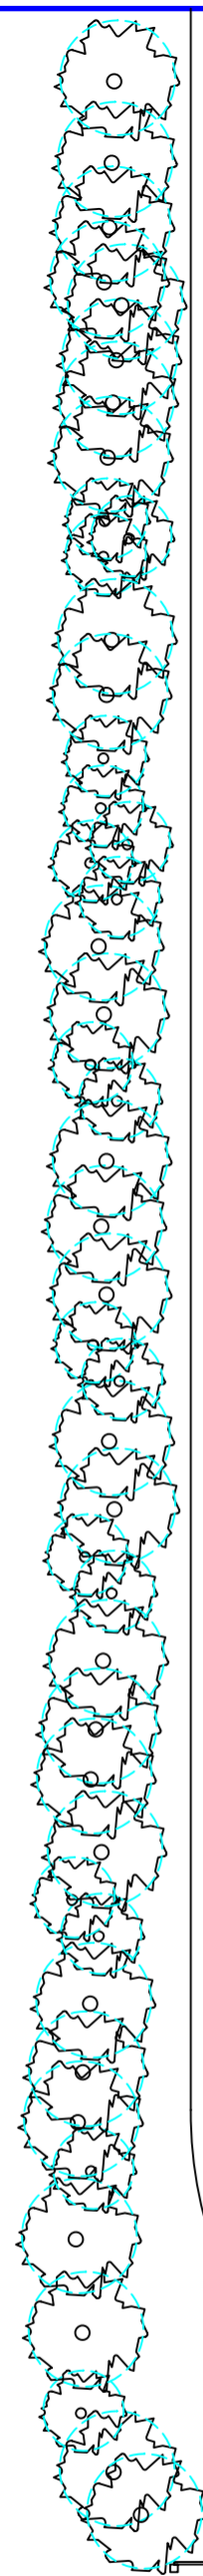


Snakes & Ladders & Maze




Street Scene

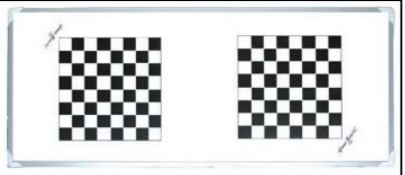


Double Chess

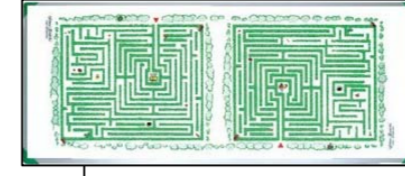


Double Maze

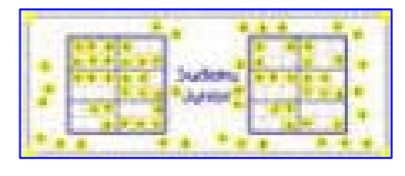


Double Sudoku

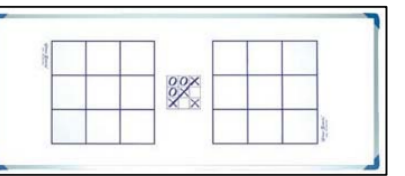


Double OXO

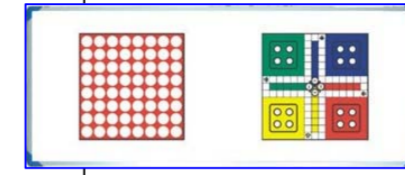


Connect and Ludo

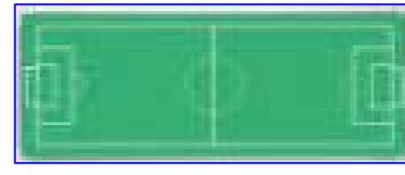

Football



Draughts & Snakes & Ladders

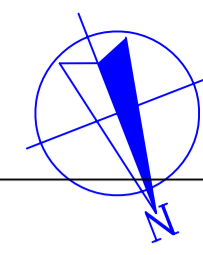

# BALL GAMES COURT

New Tarmac link pathway to link pathway at side of sports hall and perimeter pathway. Min width 1.5mtr

Existing perimeter pathway to be widened to 1.5mtr min width (44.0 L/Mtr)



SCALE	1:100	PROJECT	Proposed New Childrens Play Area Age 8 to 13 years - Final
DRAWN	DA	CUSTOMER	Davenies School-Beaconsfield Mr Trevor Wickens - Bursar
ALL DIMENSIONS IN MILLIMETRES DO NOT SCALE			

TITLE

## ARD Playgrounds

Constantia, Folly Road, Lambourn, Berkshire, RG17 8QE  
Telephone: 01488 674010 Fax: 01488 674015

27/06	2	Amended
18/06	1	Re drawn
DATE	ISSUE	CHANGE NOTE
USED WITH	DRG No	
DAV/003/DBA		